


1 FRONT ELEVATION
SCALE: 1/4" = 1'-0"

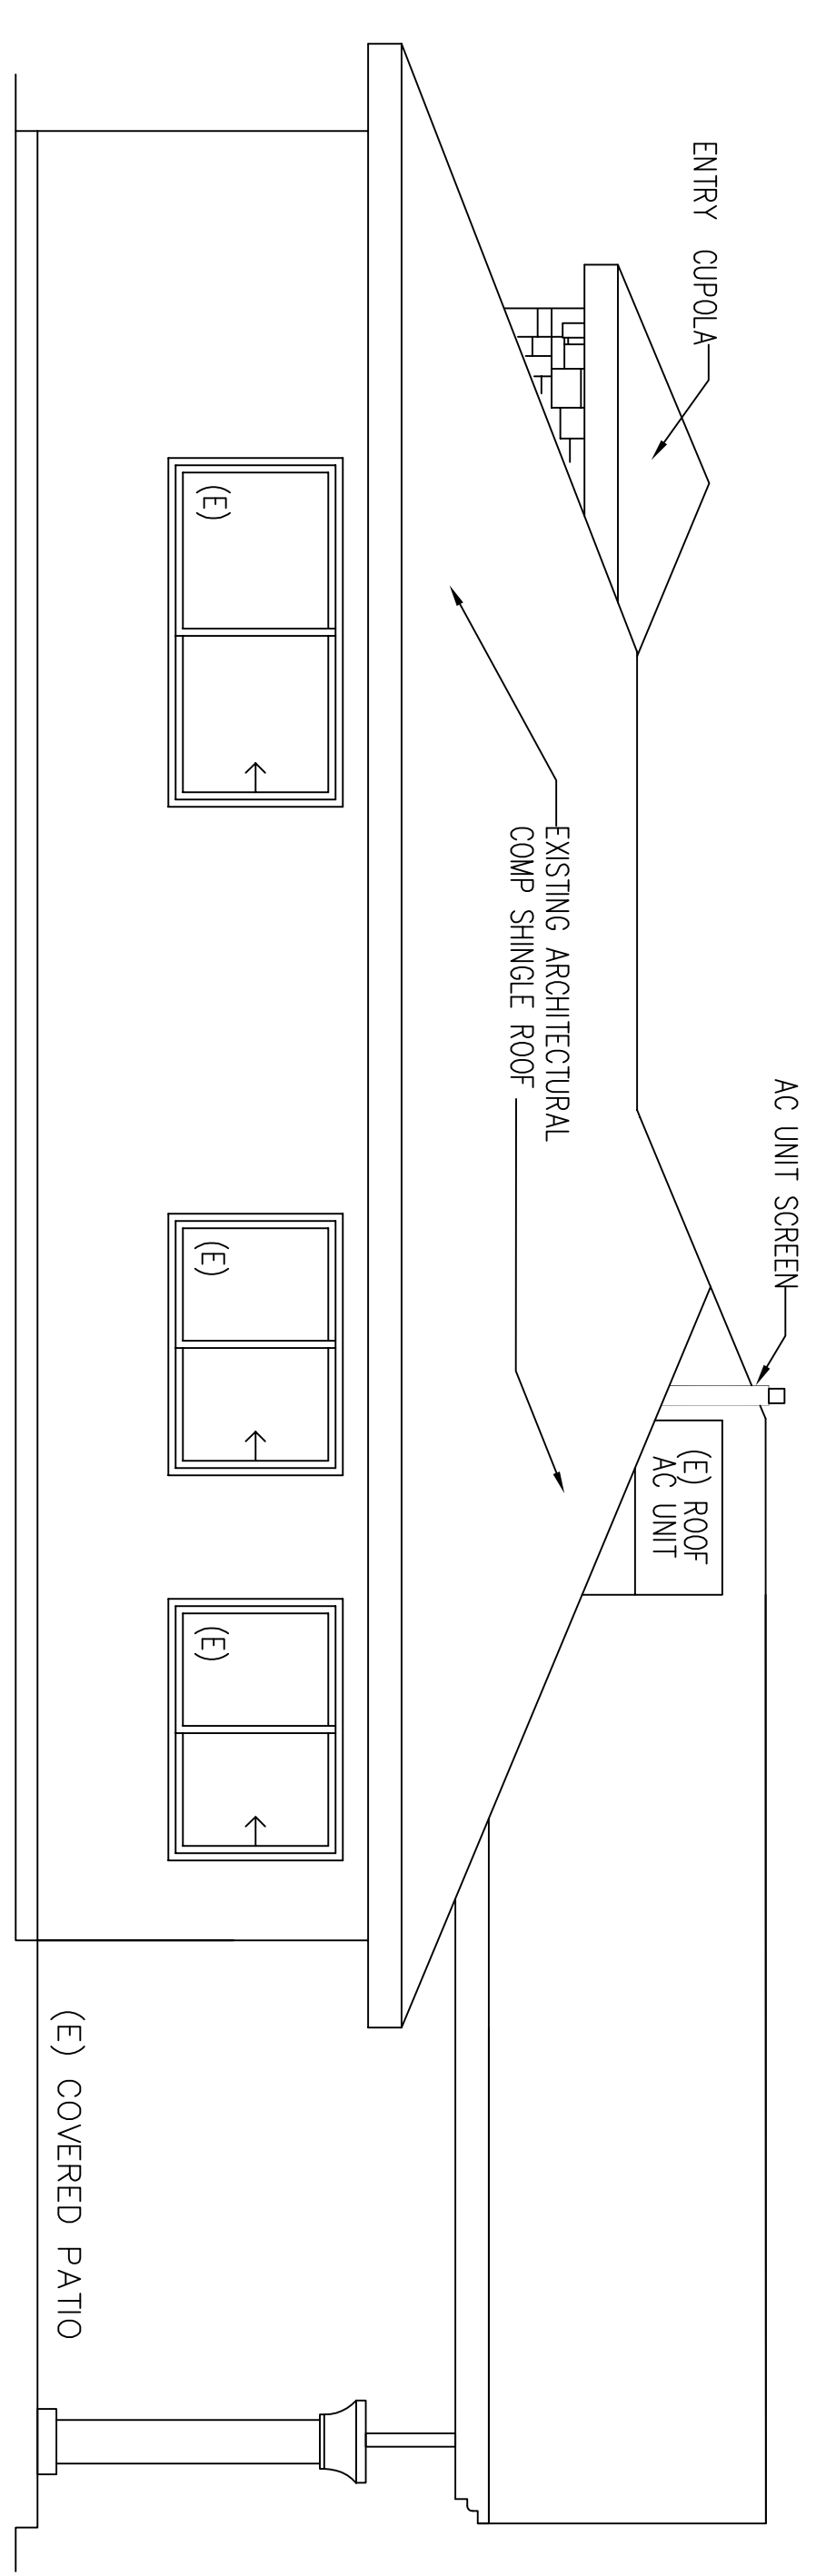

2 RIGHT SIDE ELEVATION
SCALE: 1/4" = 1'-0"

THIS DRAWING IS NOT FINAL OR TO BE USED FOR CONSTRUCTION UNTIL IT IS SIGNED BY THE PROJECT DESIGNER.

APN: 224-0020-023

Unique Vision Hair Salon

7800 ANTELOPE BLVD.
CITRUS HEIGHTS, CA 95610

REVISIONS

NO.	DESCRIPTION	DATE

DRAWN BY
CHECKED BY

Unique Vision Hair Salon
7800 ANTELOPE BLVD.
CITRUS HEIGHTS, CA 95610
916-721-3366

DRAWING

EXT. ELEVATIONS

PROJECT NO. 2006-002
DRAWING NO. **A3.1**
CAPFILE
DATE 07-25-07